

Scale: NTS



CONTRACTOR'S PREPARATION SCHEMATIC

JUNCTION BOX
(NO ACCESS
REQUIRED)


REWIND MOTOR
INSIDE HOUSING

HOUSING

CEILING OR SOFFIT:

AUXILIARY RAIL


HOISTWAY

 

LANDING ELEVATION - READY STATE

SECTION - READY STATE

ALTERNATE RAIL OPTION:

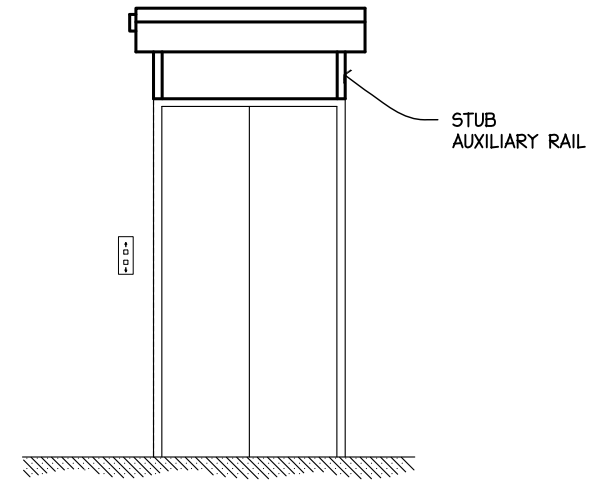


STUB RAILS CAN REPLACE FULL LENGTH
AUXILIARY RAILS WHERE ELEVATOR JAMB IS:
FERROUS
FLAT
AT LEAST 2" WIDE
PROJECTS BEYOND WALL

HOUSING DOOR (DEPLOYED SCREEN)

SCREEN ASSEMBLY (DEPLOYED)

HOISTWAY

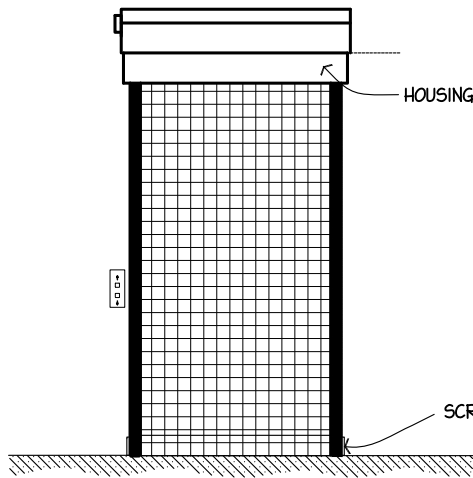


LANDING ELEVATION - DEPLOYED STATE

SECTION - DEPLOYED STATE

Scale: NTS




ELEVATION & SECTION

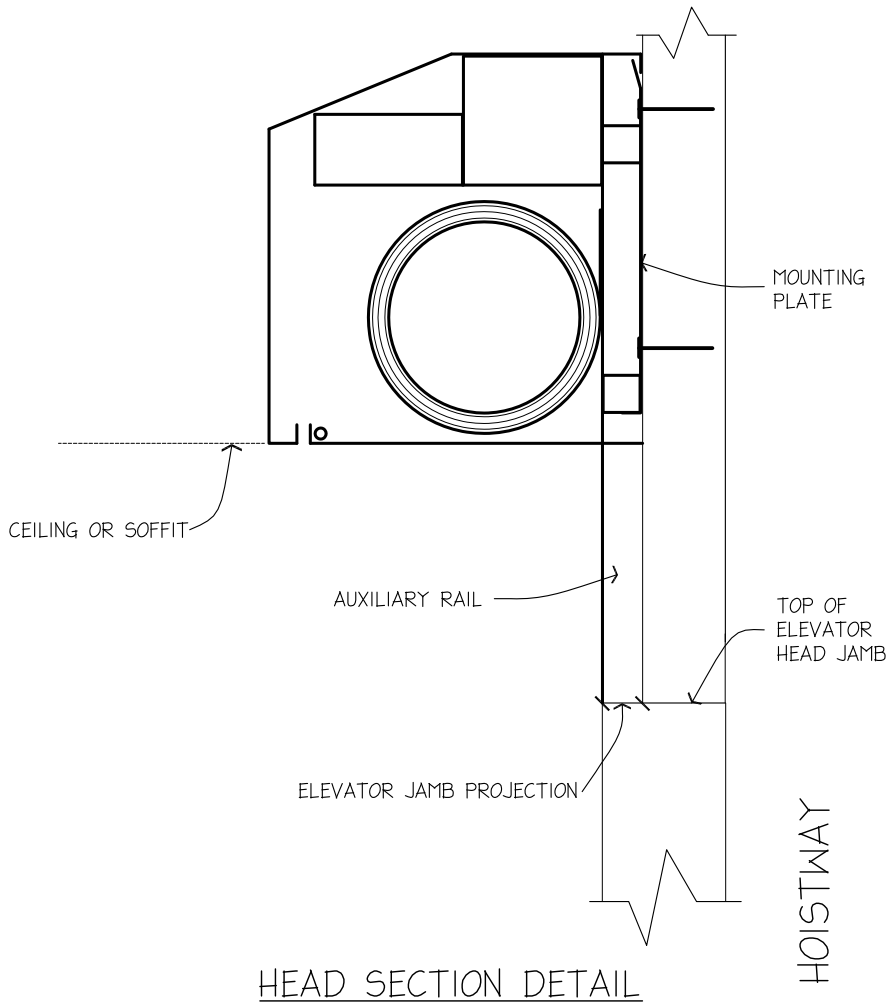

Scale: NTS

HOISTWAY


DOOR
OPENING

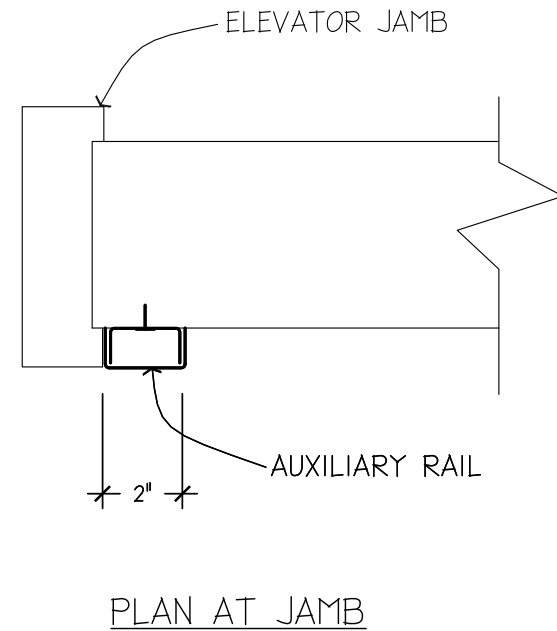

Scale: NTS



HEAD SECTION DETAIL & PLAN AT JAMB

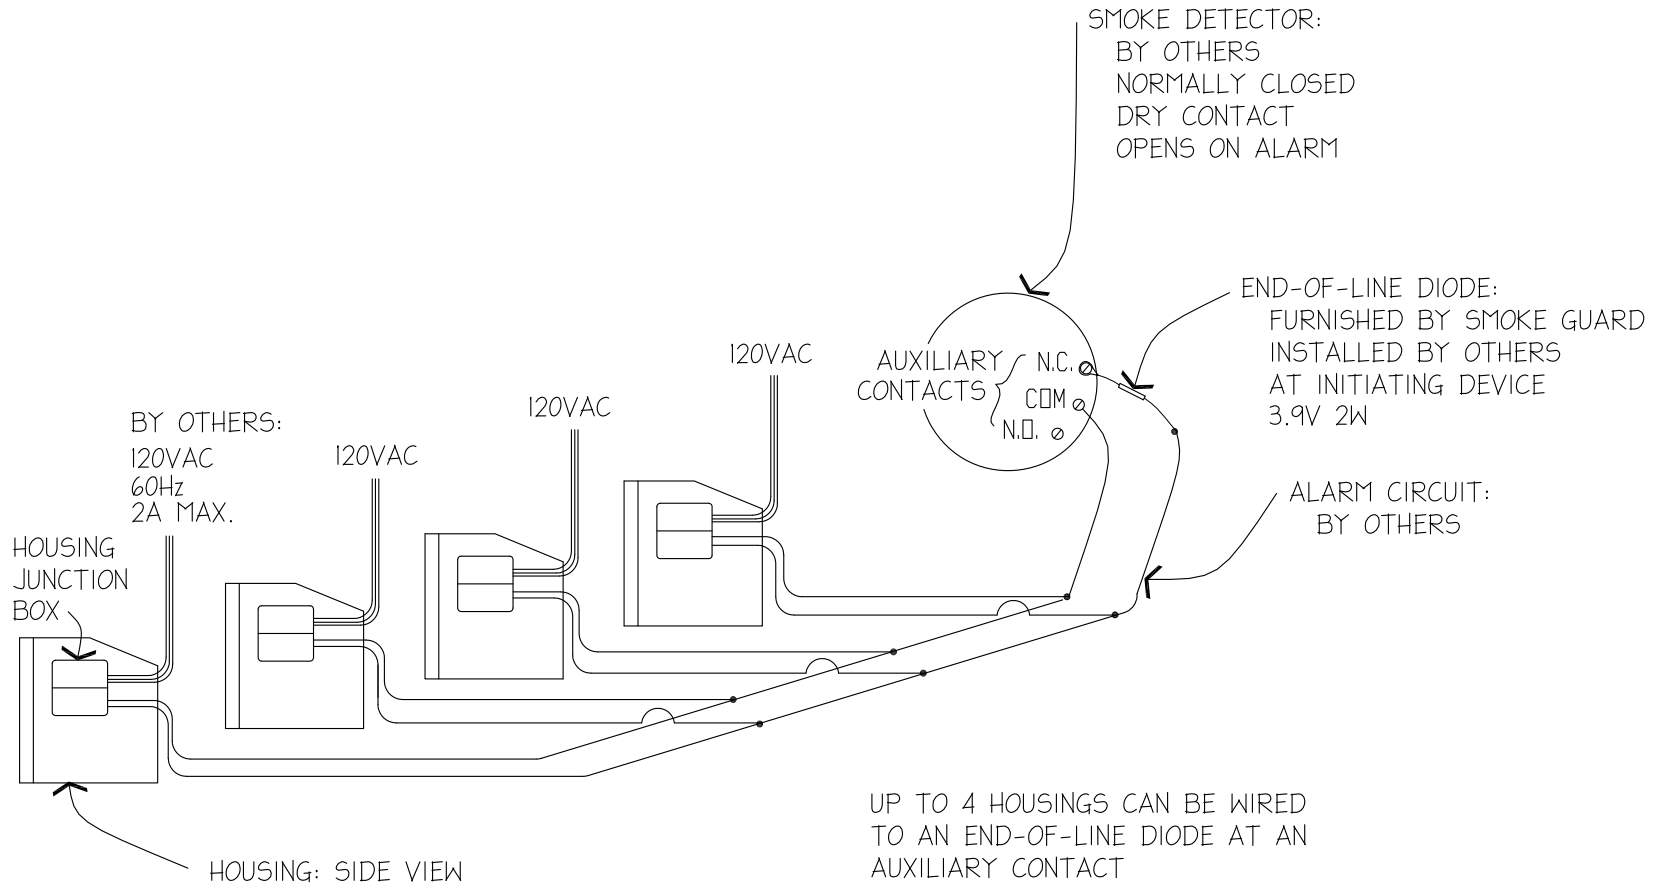

WIRING DIAGRAM - ALL ELECTRICAL BY OTHERS

Scale: NTS



WIRING DIAGRAM